


ALL PROPOSED FACILITIES MERGE WITH MIDTOWN CROSSINGS PROJECT IMPROVEMENTS

ALL PROPOSED FACILITIES MERGE WITH EXISTING

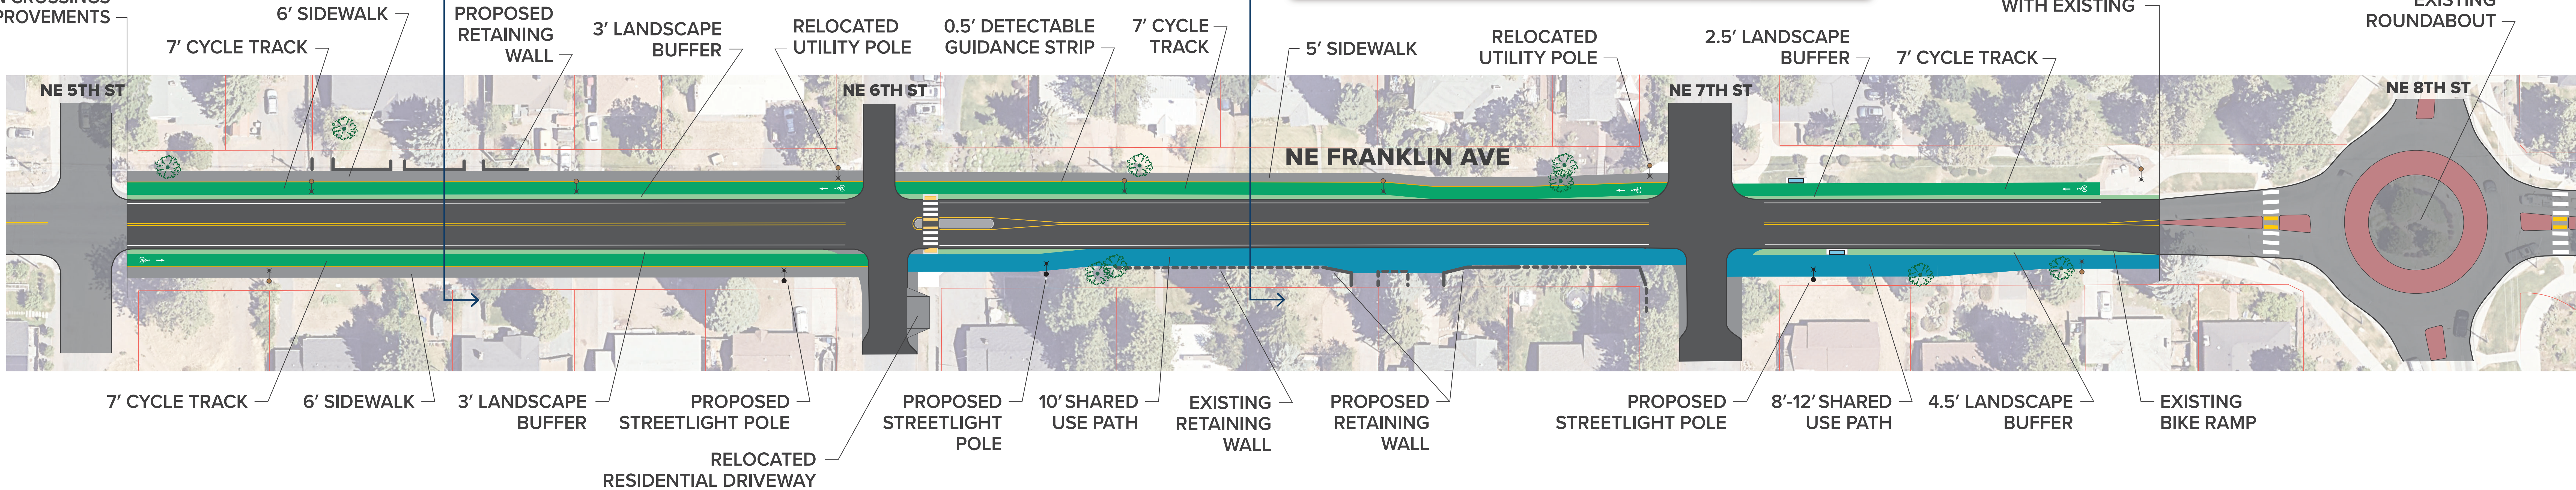

**PROPOSED**

- ROADWAY / LIMITS OF IMPROVEMENTS
- CYCLE TRACK
- SHARED USE PATH
- SIDEWALK
- LANDSCAPE BUFFER
- DETECTABLE GUIDANCE STRIP
- RETAINING WALL
- STREETLIGHT POLE
- BUS STOP

**EXISTING**

- ROADWAY
- SIDEWALK
- RETAINING WALL
- TAX LOT (approximate)
- UTILITY POLE WITH STREETLIGHT (existing unless noted)
- EXISTING TREES TO BE REMOVED (existing trees not noted to be maintained and protected)

# NE FRANKLIN AVENUE CONCEPT

## Bend Bikeways

December 2024

